


PLAY ROOM OCCUPANCY FIGURED
 AT 35 sq. ft. PER PERSON

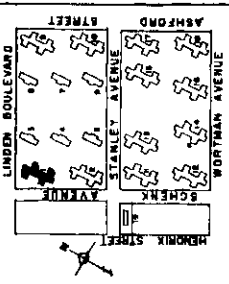

**BOULEVARD
 HOUSES**

PROJECT N. Y. C. 16
 BROOKLYN, NEW YORK

KELLY & GRUZEN
 ARCHITECTS - ENGINEERS
 80 FIFTH AVE., NEW YORK 11, N. Y.



**CHILDREN'S
 CENTER**

BUILDING NO. 1 (BASEMENT FLOOR)	DATE	DR. BY
SCALE IN FEET	7-25-45	CH. BY E.G.R.
		SHEET 3 OF 7

1/2 10/24

NEW YORK CITY HOUSING AUTHORITY
RENTAL DRAWING

FOR TYPICAL FLOOR PLAN AND
APARTMENT DISTRIBUTION FOR
UNIT 'A' & UNIT 'AL', REFER TO
SHEETS 2 & 3.

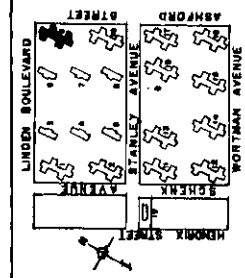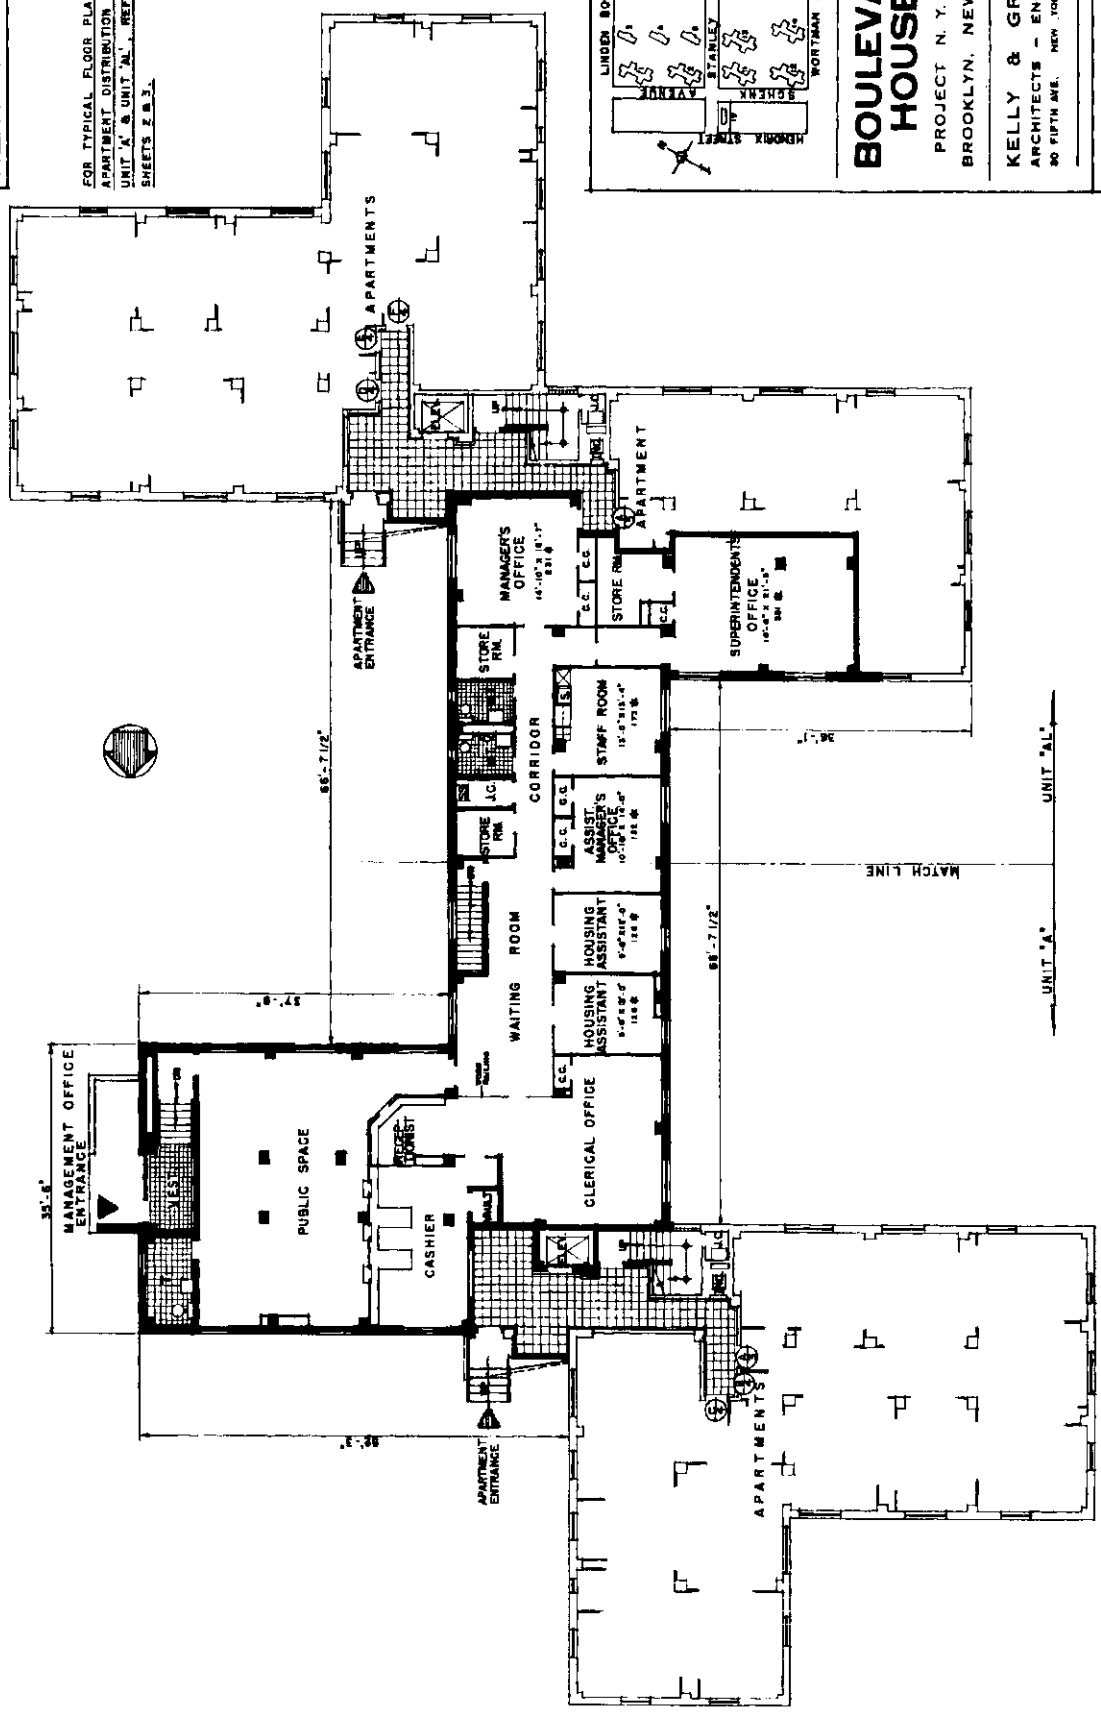



BOULEVARD HOUSES

PROJECT N. Y. C. 16
BROOKLYN, NEW YORK

KELLY & GRUZEN
ARCHITECTS - ENGINEERS
90 FIFTH AVE. NEW YORK 11, N. Y.

MANAGEMENT OFFICE

BUILDING NO. 9 (FIRST FLOOR)
SCALE IN FEET
DATE 10/24/54
7-25-54 (CH. BY EOB)

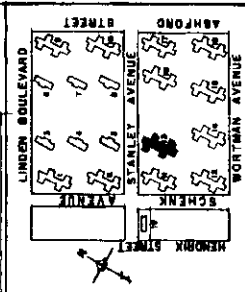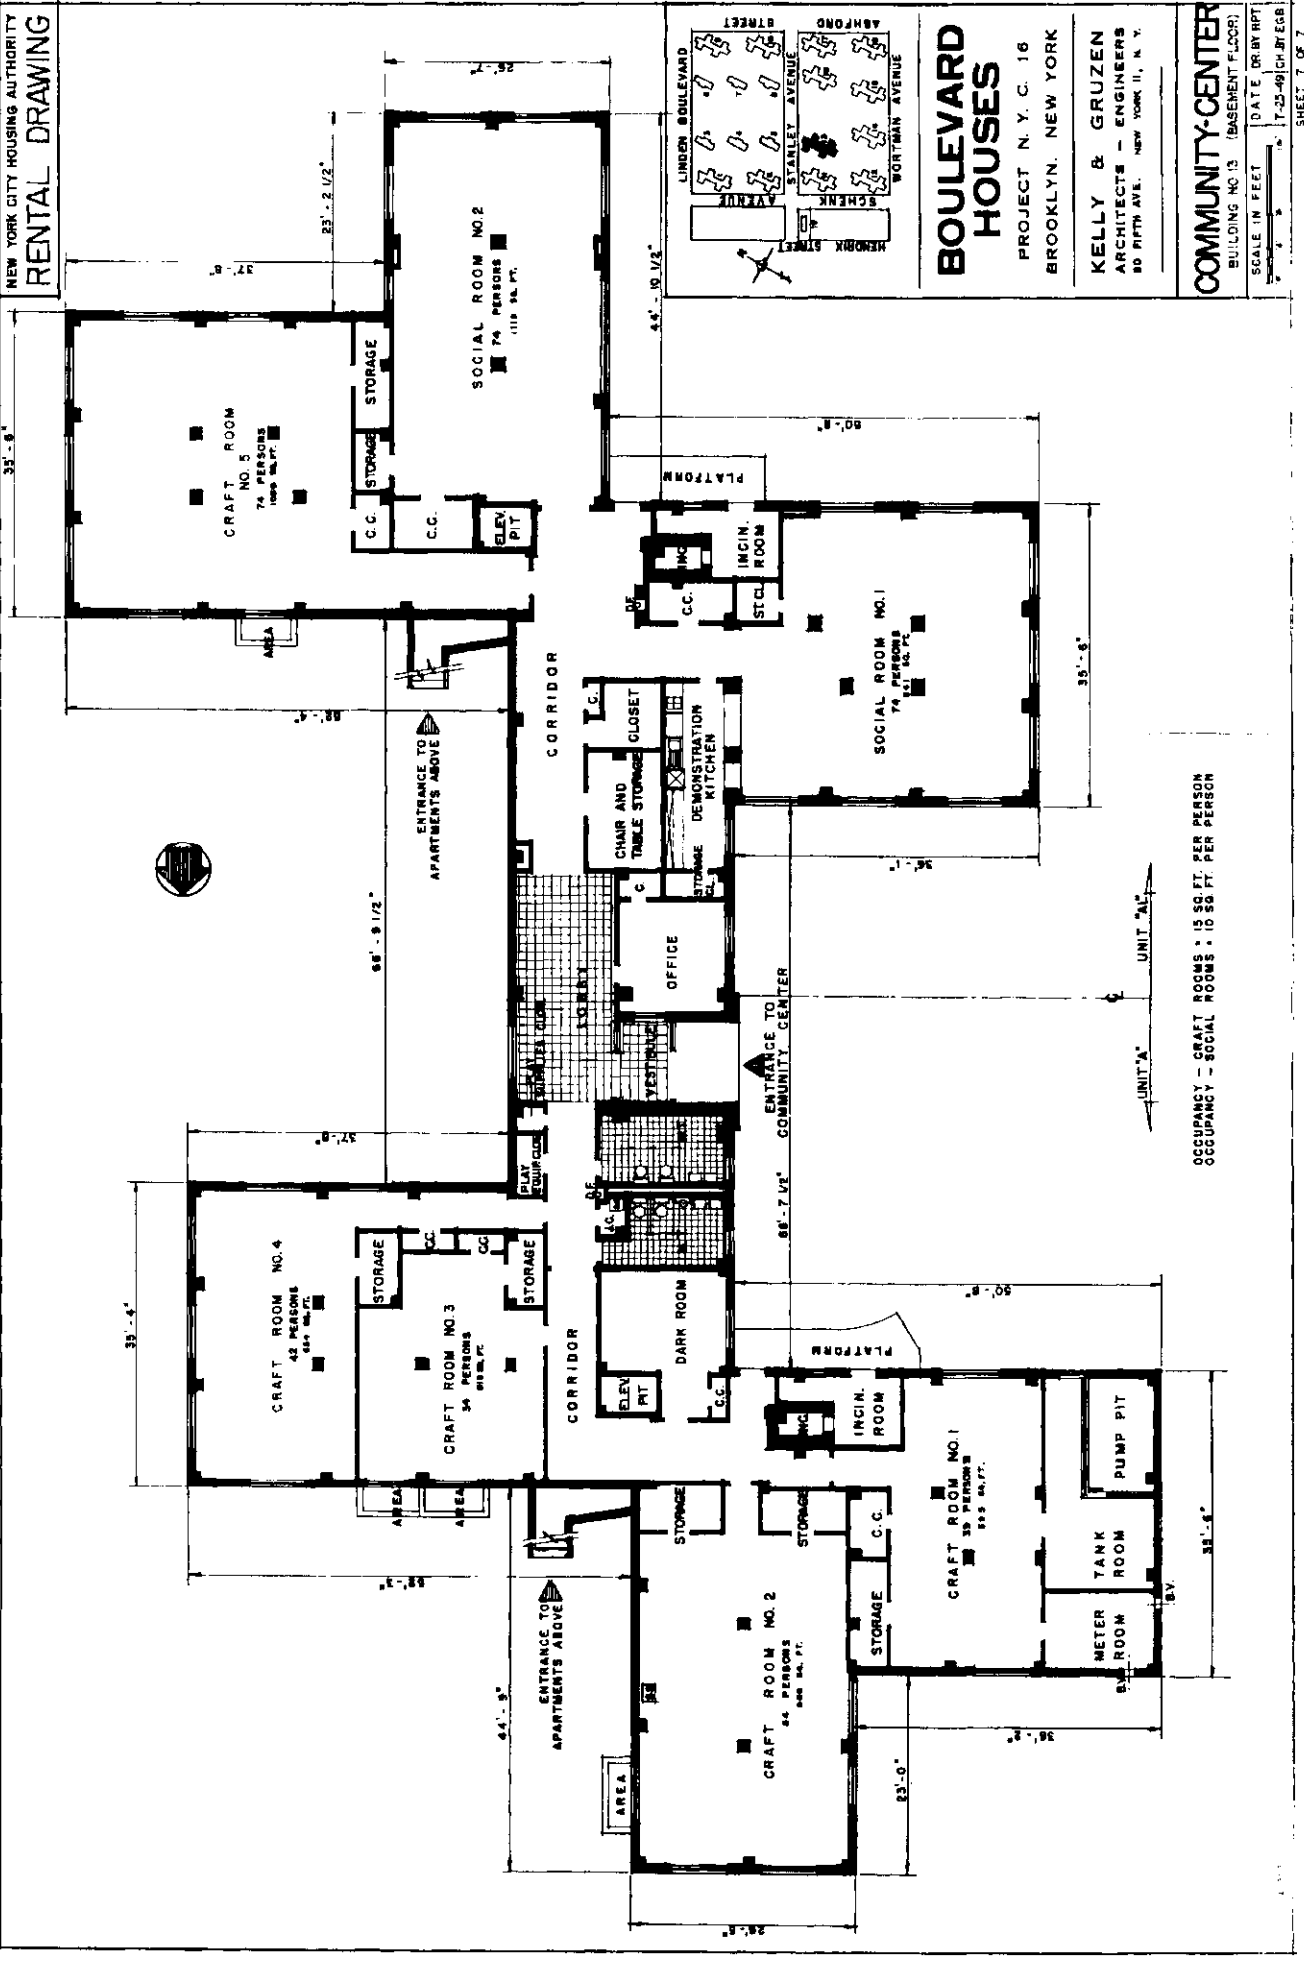

BOULEVARD HOUSES
PROJECT N. Y. C. 16
BROOKLYN, NEW YORK

KELLY & GRUZEN
ARCHITECTS - ENGINEERS
80 FIFTH AVE. NEW YORK 11, N. Y.

COMMUNITY-CENTER
BUILDING NO. 13 (BASEMENT FLOOR)
SCALE IN FEET 1" = 4'-0"
DATE DRAWN RPT 1-25-49
DRAWN BY EGB

OCCUPANCY - CRAFT ROOMS : 15 SQ. FT. PER PERSON
OCCUPANCY - SOCIAL ROOMS : 10 SQ. FT. PER PERSON

44-116

NEW YORK CITY HOUSING AUTHORITY
RENTAL DRAWING

UNIT DISTRIBUTION


SCHEDULE FOR UNIT "AL"


NO. OF UNITS - 22


GROSS AREA PER TYP. FLOOR - 13,000 SQ. FT.
 CONSTRUCTION RING PER FLOOR - 24"
 CONSTRUCTION RING PER UNIT - 12"
 TOTAL CONSTRUCTION RING (22 UNITS) - 264"
 ELEVATOR STOPS AT EACH FLOOR.

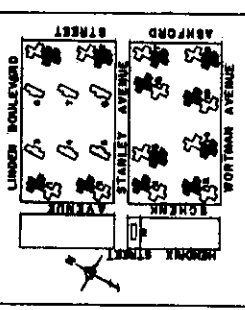

BOULEVARD HOUSES
 PROJECT N. Y. C. 16
 BROOKLYN, NEW YORK

KELLY & GRUZEN
 ARCHITECTS - ENGINEERS
 50 FIFTH AVE. NEW YORK 11, N. Y.

UNIT "AL"
 1ST. TO 6TH. FLOORS


SCALE IN FEET
 DATE: DR BY E.S.
 7-25-64 CH. BY: E.S.B.

UNIT DISTRIBUTION
 SCHEDULE FOR UNIT "AL"
 BUILDINGS 9 ONLY


NO. MANAGEMENT OFFICE SPACE

BLDG.	NO.
1	1
2	1
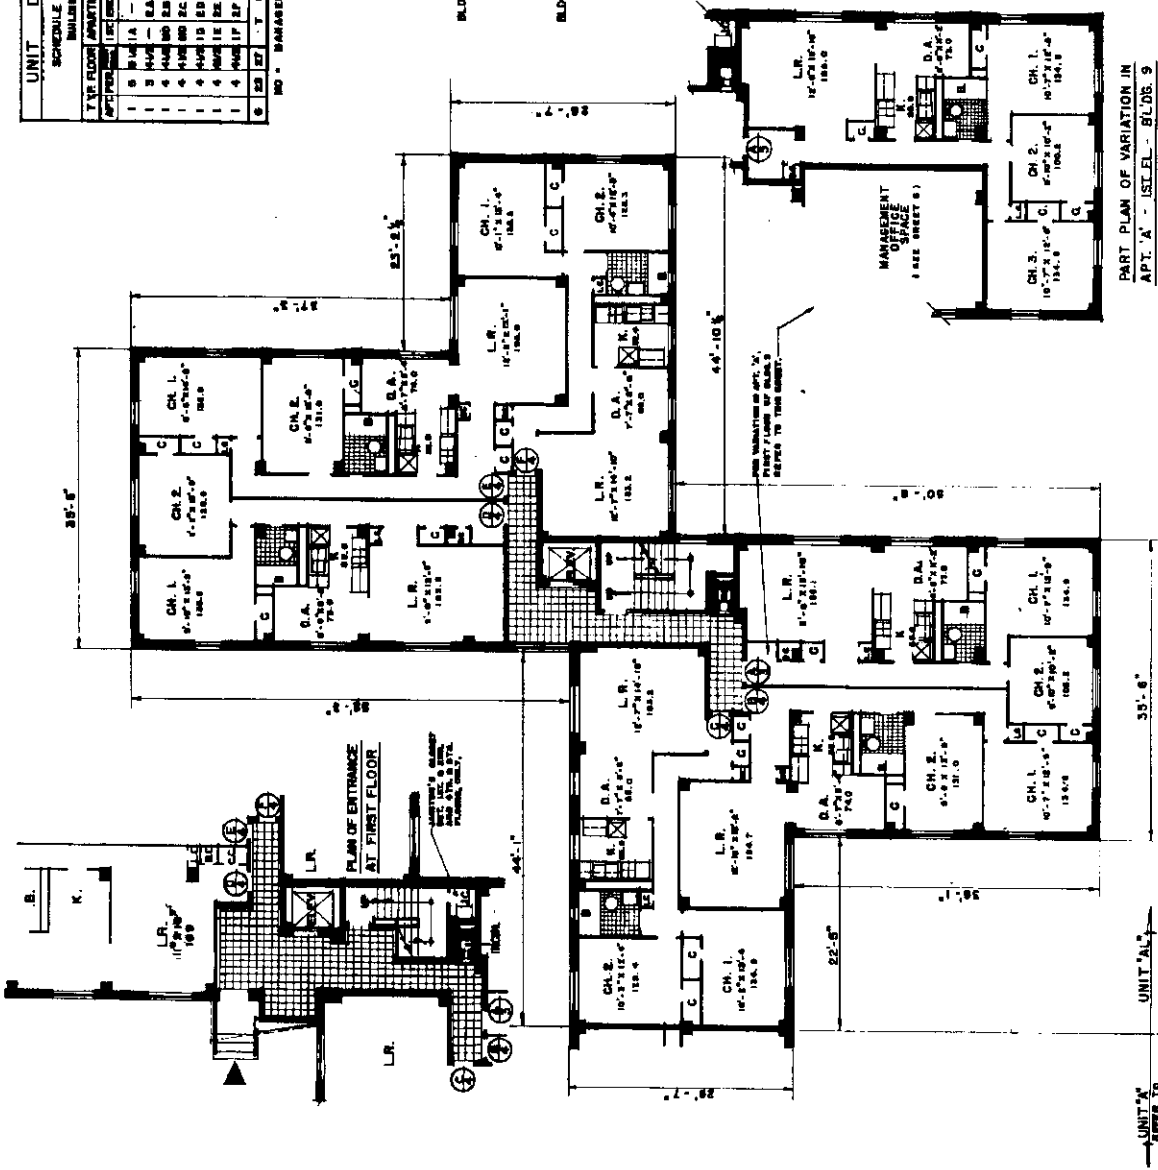

PART PLAN OF VARIATION IN

UNIT "AL"
 SHEET NO. 2

RENTAL DRAWING

UNIT DISTRIBUTION										
SCHEDULE FOR UNIT "B"										
BUILDINGS 5, 4, 6, 6, 7, 8, 8										








ELEVATOR STOPS AT EACH FLOOR.

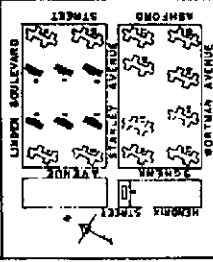

BOULEVARD HOUSES

PROJECT N. Y. C. 16

BROOKLYN, NEW YORK

KELLY & GRUZEN ARCHITECTS - ENGINEERS

90 FIFTH AVE. NEW YORK 11, N. Y.

UNIT "B"


1ST. TO 14TH FLOORS

SCALE IN FEET


DATE DRAWN

17-50-PL-11/58

SHEET 3 OF 7

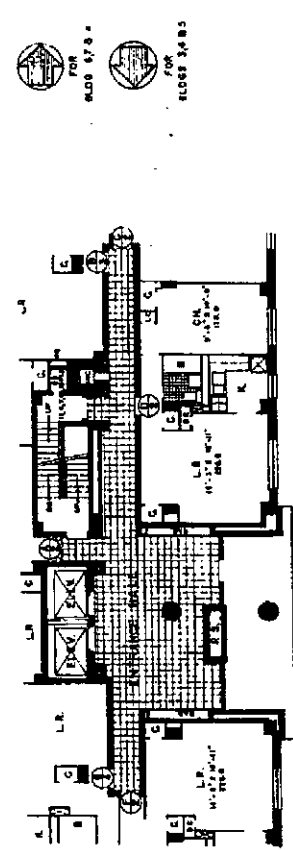

PART PLAN OF VARIATION AT FIRST FLOOR BUILDINGS - 5, 4, 6, 6, 7, 8, 8

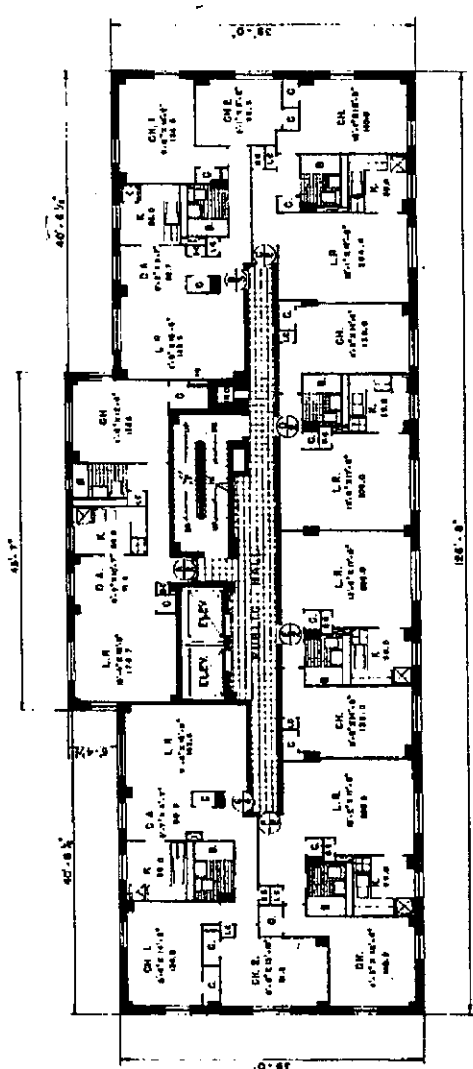

DATE 1/27/47

NEW YORK CITY HOUSING AUTHORITY

RENTAL DRAWING








UNIT DISTRIBUTION

SCHEDULE FOR UNIT "A"



ELEVATOR STOPS AT EACH FLOOR.

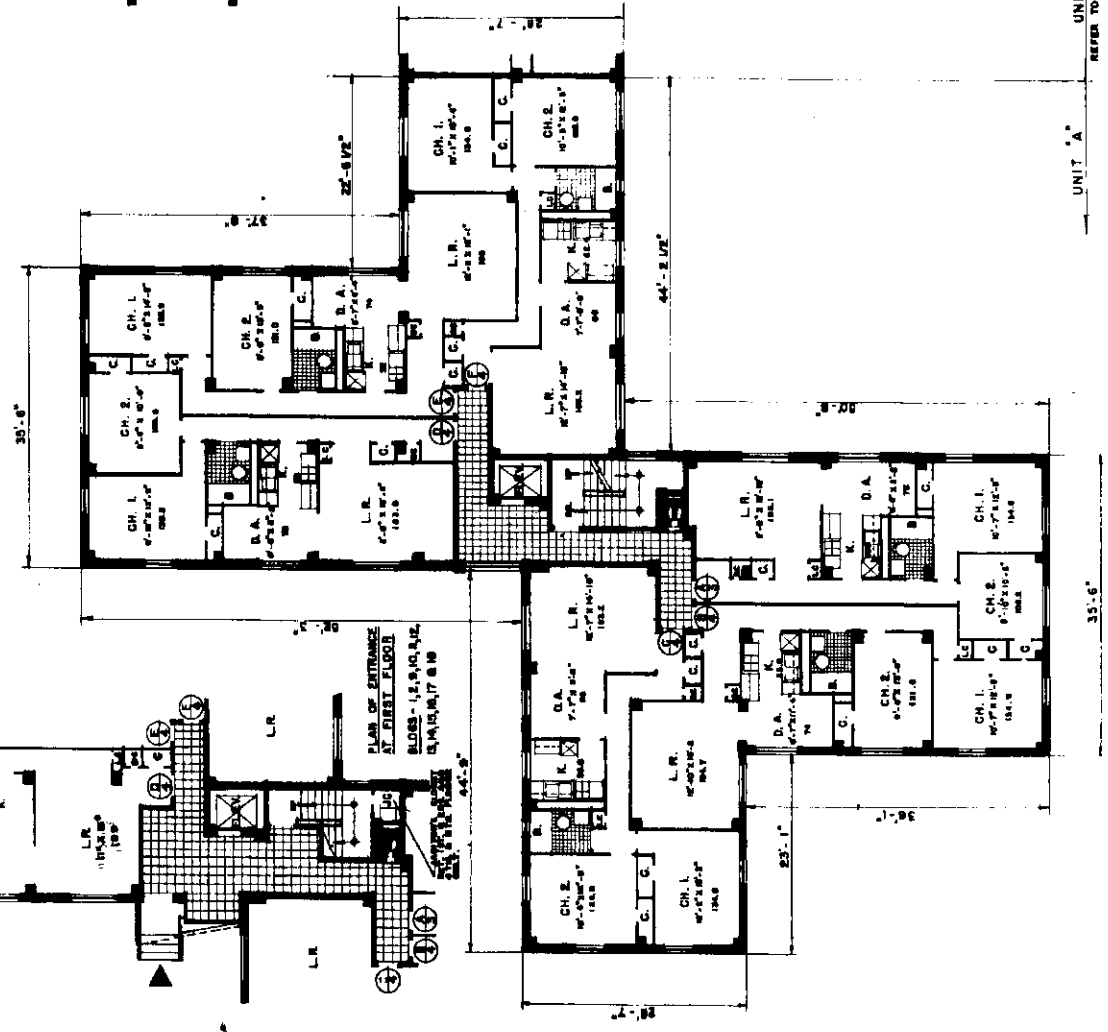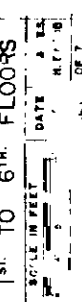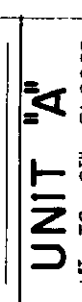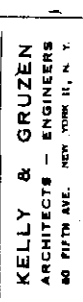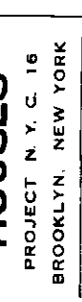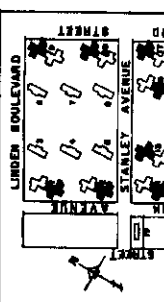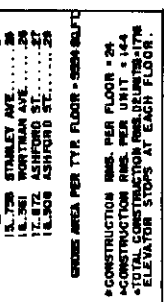

UNIT "A"
REFER TO SHEET NO. 3

UNIT "A"
1ST TO 6TH FLOORS
SCALE IN FEET
DATE
R.F. 18
OF 7

666 4849


NEW YORK CITY HOUSING AUTHORITY

RENTAL DRAWING

UNIT DISTRIBUTION		TOTALS	
UNIT	APTS	PERSONS	AREA
'A'	429	1644	1716
'AL'	430	1636	1721
'B'	582	1416	1814
TOTALS		1441	4771

LEGEND

- 9 — BUILDING NUMBER
- 'A' — TYPE OF UNIT
- TRG — POSTAL ADDRESS
- (A) — APARTMENT LETTERS AND NUMBER OF PERSONS PER UNIT AS SHOWN ON UNIT PLAN
- (B) — APARTMENT LETTERS
- (C) — STAIRWELL NUMBER 'A' AND 'AL' UNITS
- (D) — STAIRWELL NUMBER 'B' UNIT
- (E) — 6 STORIES
- (F) — 14 STORIES

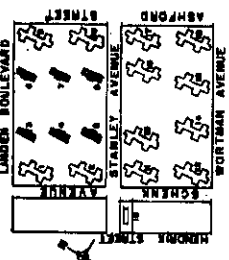

BOULEVARD HOUSES

PROJECT N. Y. C. 16
BROOKLYN, NEW YORK

KELLY & GRUZEN
ARCHITECTS - ENGINEERS
90 FIFTH AVE. NEW YORK 11, N. Y.


SITE PLAN

SCALE IN FEET: 1" = 100'

DATE: 11-29-49

BY: [Signature]

SHEET 1 OF 7

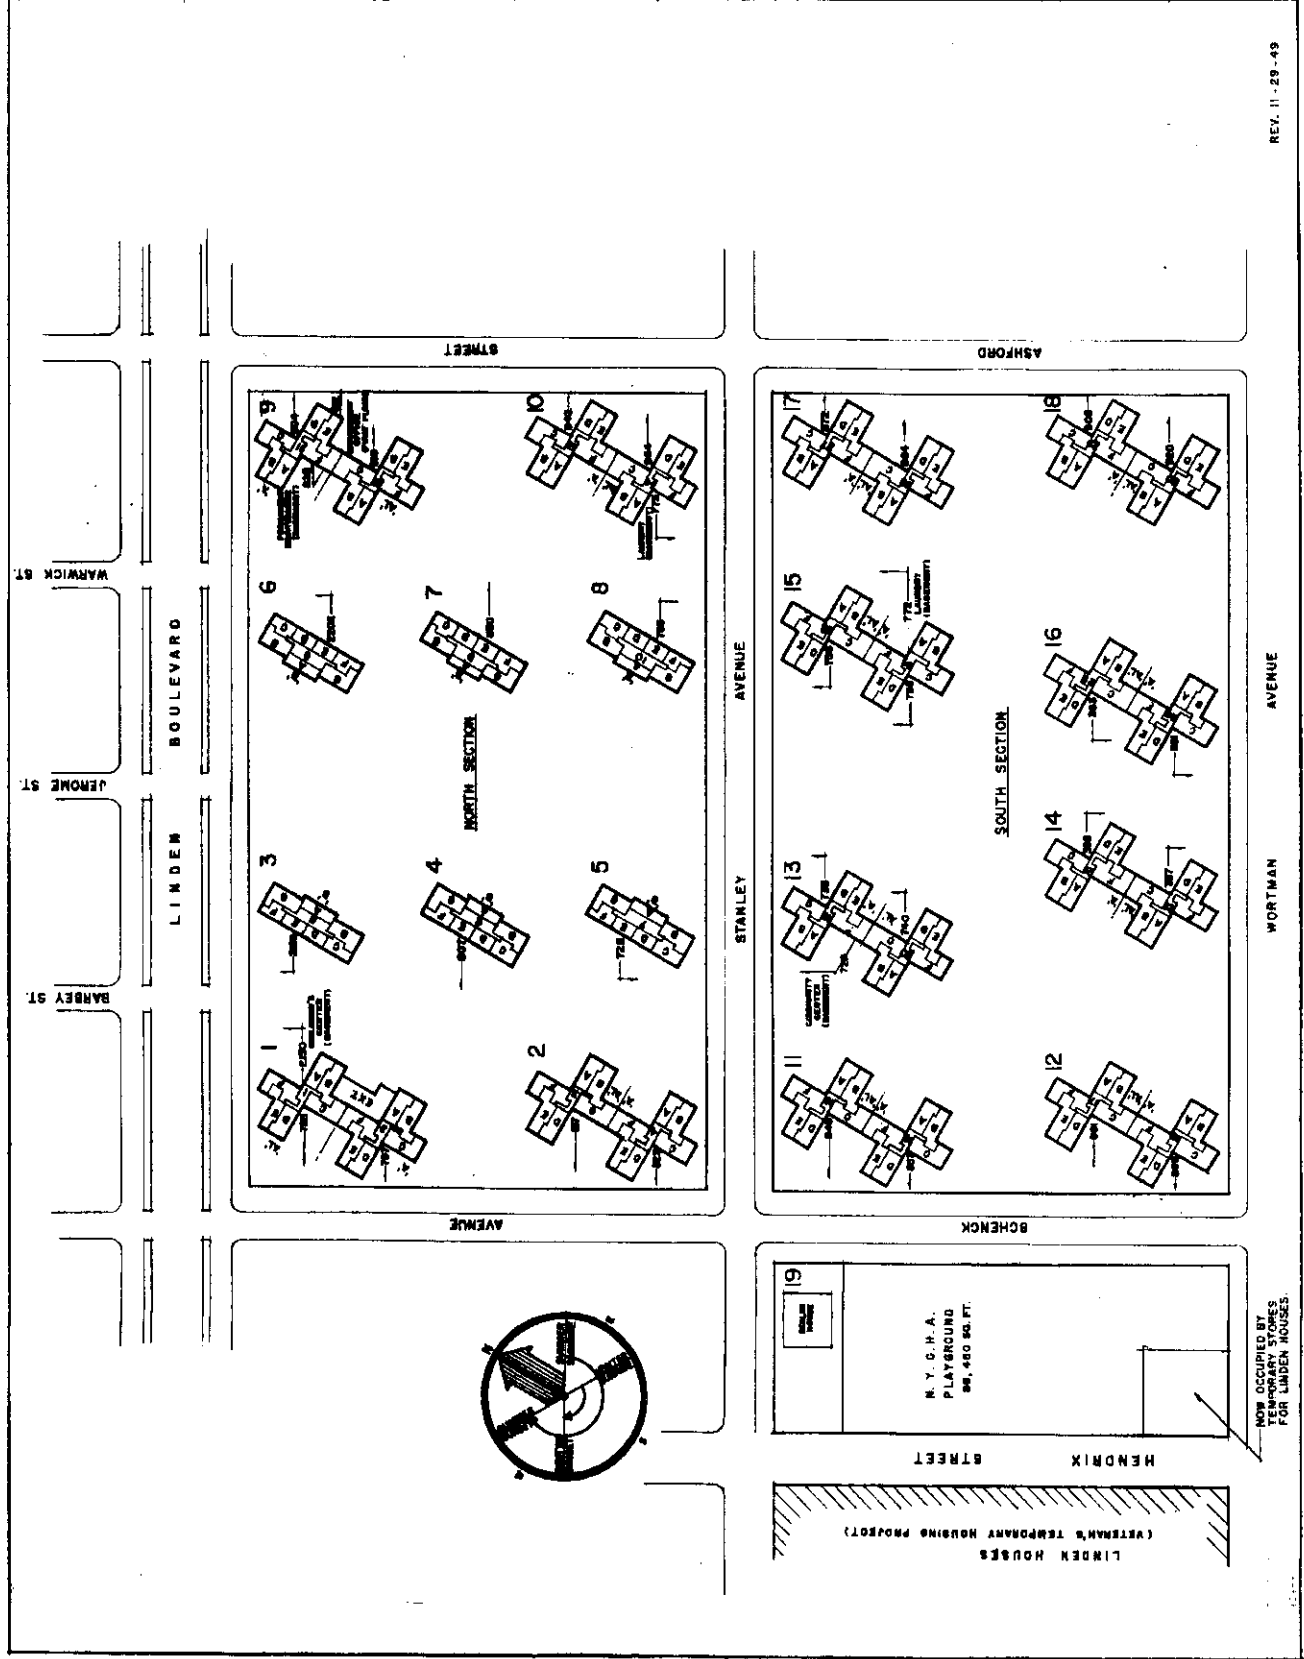

REV. 11-29-49

WORTMAN AVENUE

NOW OCCUPIED BY TEMPORARY STORES FOR LINDEN HOUSES.